


ITEM NO.	QTY. -041	PART NUMBER	DESCRIPTION
1	X	D3862-041	WEARPLATE
2	1	D3862-1	WEARPLATE
3	6	D3009-3	CUP

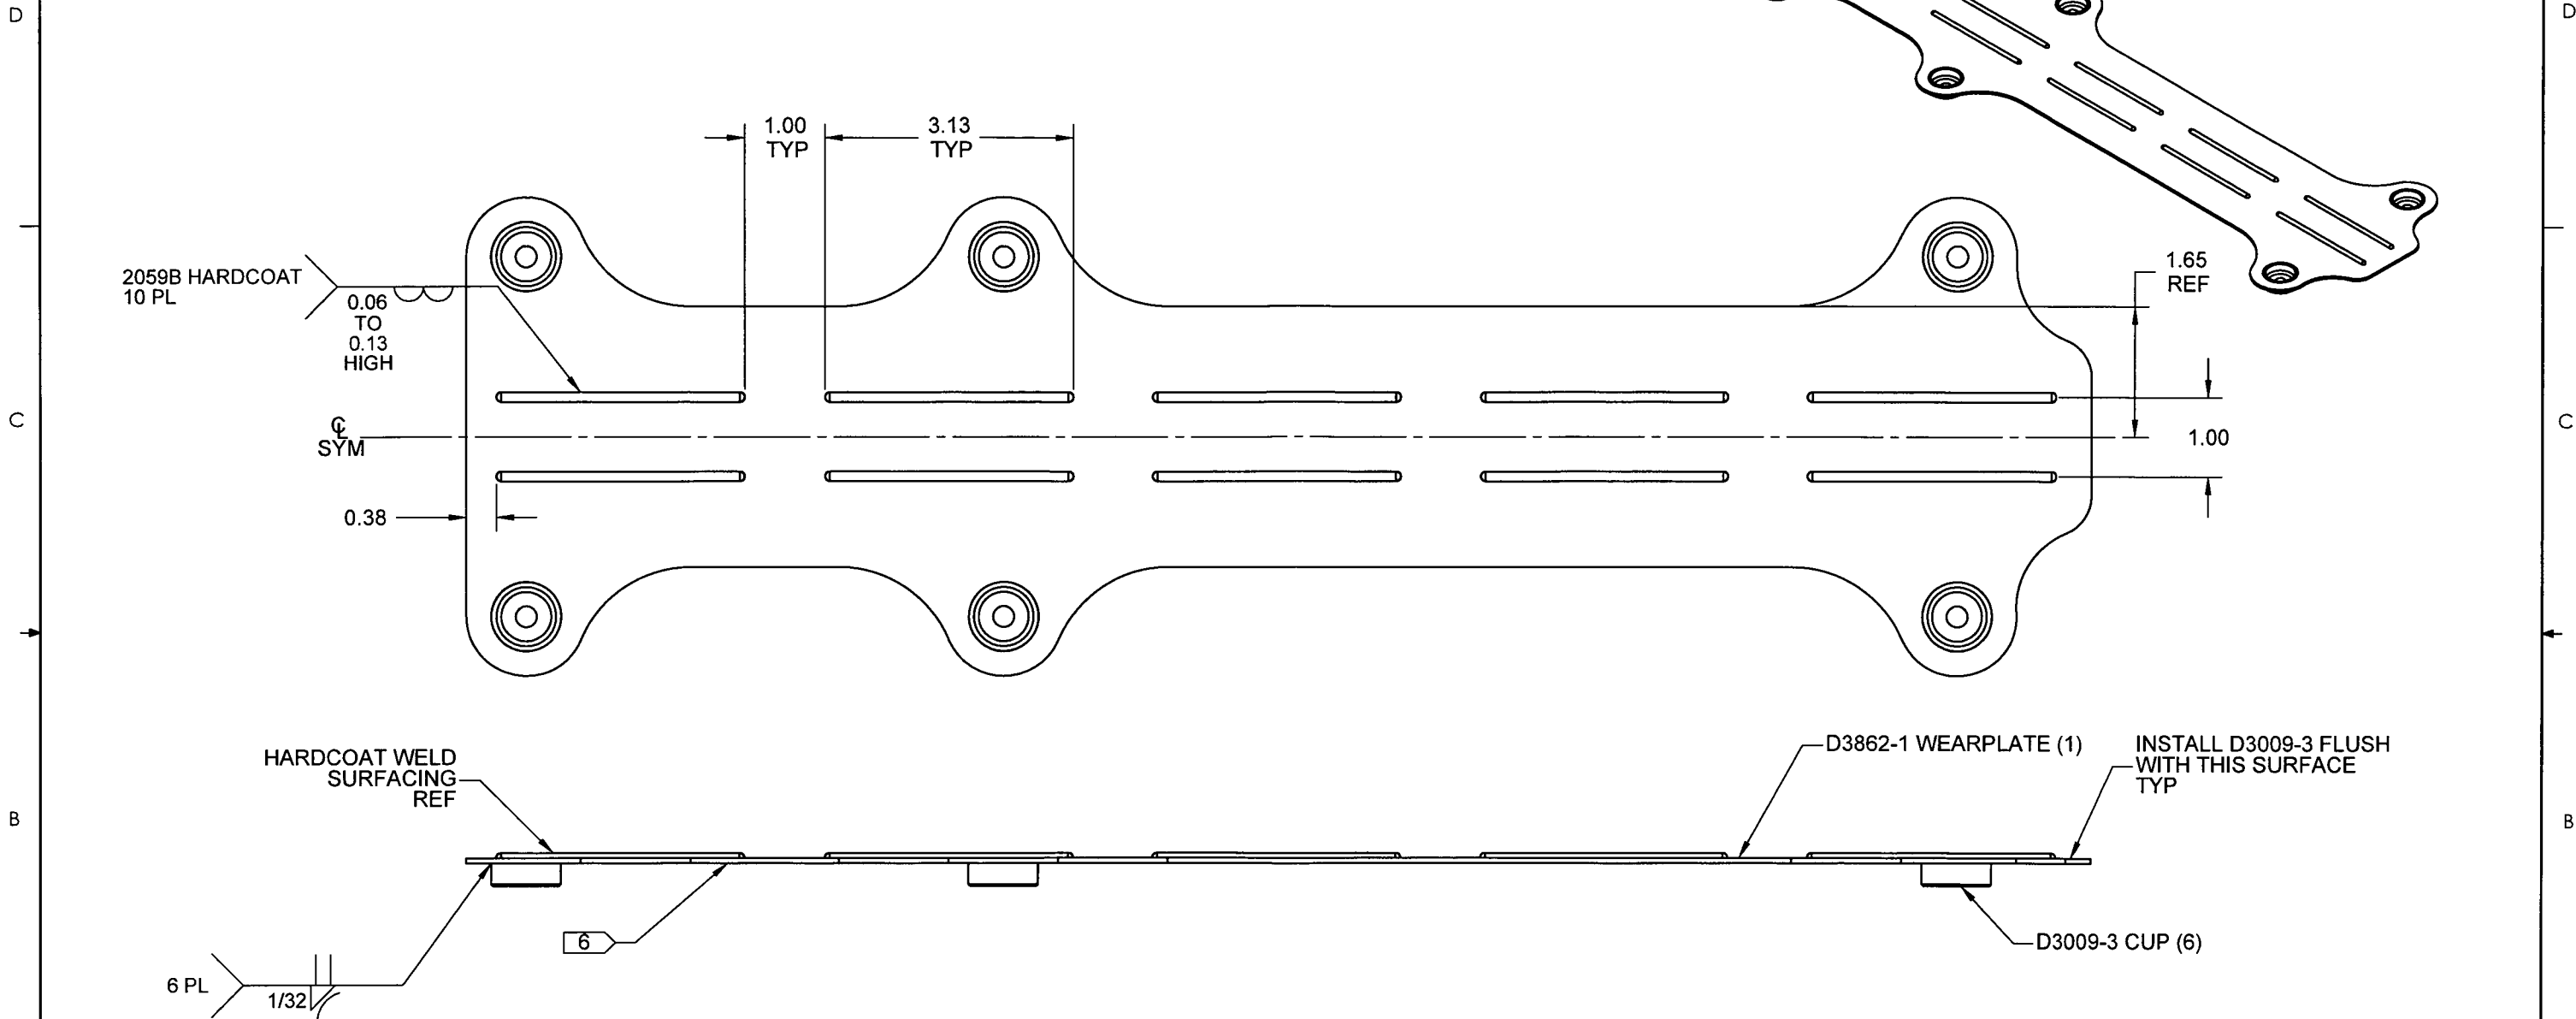


D3862-041 WEARPLATE

RELEASED  
# 09.01.26

- NOTES:
- 1) MATERIAL: N/A
  - 2) FINISH: POWDER COAT "GREY SANDTEX" (4.3.5.6) PER DART QSI 005 4.3
  - 3) TOLERANCES: PER DART QSI 018 UNLESS OTHERWISE NOTED
  - 4) UNITS: INCHES UNLESS OTHERWISE NOTED
  - 5) BREAK SHARP EDGES: N/A
  - 6) IDENTIFICATION: IDENTIFY WITH DART P/N "D3862-041" & B/N USING FINE POINT PERMANENT INK MARKER
  - 7) WEIGHT: 1.56 lbs
  - 8) WELD PER DART QSI 004

A	NEW ISSUE		<del>AS</del>	09.01.21
REV.	DESCRIPTION		BY	DATE
DESIGN	<del>AS</del>	DART AEROSPACE LTD HAWKESBURY, ONTARIO, CANADA		
DRAWN	<del>AS</del>			
CHECKED	B	DRAWING NO.	REV. A	
MFG. APPR.	D	D3862	SHEET 1 OF 2	
APPROVED	MS	TITLE	SCALE	
DE APPR.	A	WEARPLATE	NTS	
DATE	09.01.21		COPYRIGHT © 2009 BY DART AEROSPACE LTD THIS DOCUMENT IS PRIVATE AND CONFIDENTIAL AND IS SUPPLIED ON THE EXPRESS CONDITION THAT IT IS NOT TO BE USED FOR ANY PURPOSE OR COPIED OR COMMUNICATED TO ANY OTHER PERSON WITHOUT WRITTEN PERMISSION FROM DART AEROSPACE LTD.	

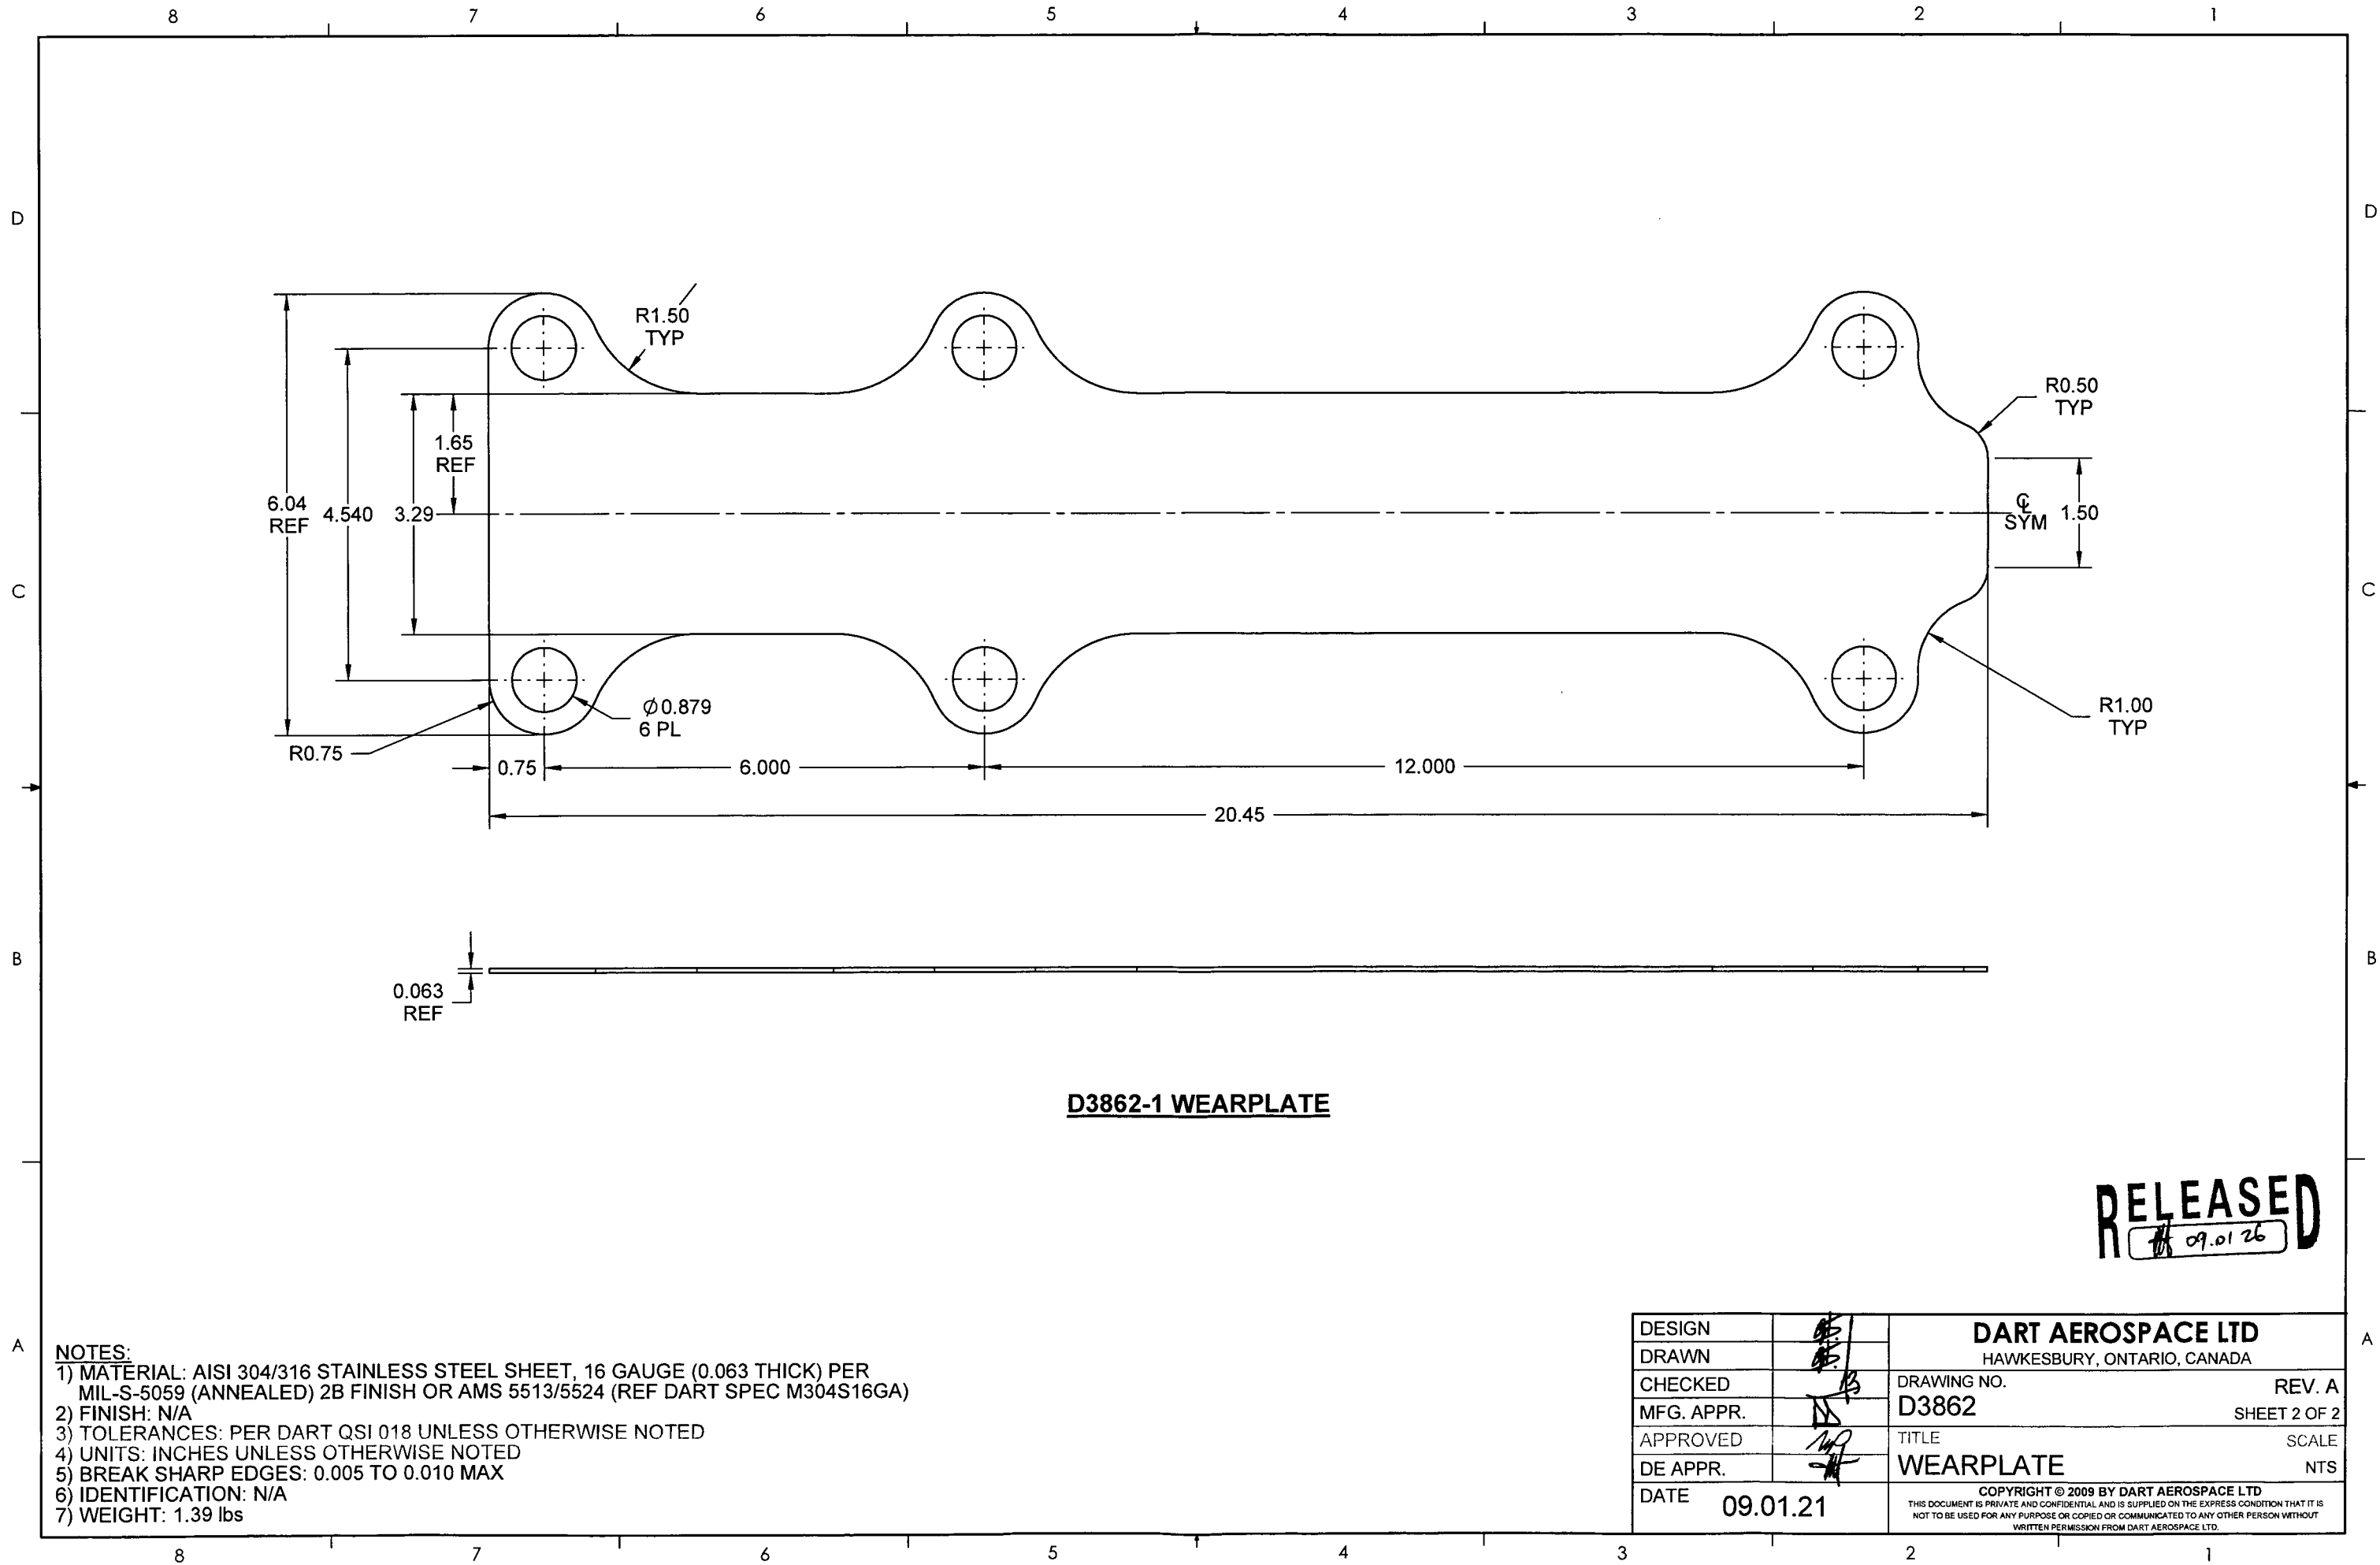

NOTES:

- 1) MATERIAL: AISI 304/316 STAINLESS STEEL SHEET, 16 GAUGE (0.063 THICK) PER MIL-S-5059 (ANNEALED) 2B FINISH OR AMS 5513/5524 (REF DART SPEC M304S16GA)
- 2) FINISH: N/A
- 3) TOLERANCES: PER DART QSI 018 UNLESS OTHERWISE NOTED
- 4) UNITS: INCHES UNLESS OTHERWISE NOTED
- 5) BREAK SHARP EDGES: 0.005 TO 0.010 MAX
- 6) IDENTIFICATION: N/A
- 7) WEIGHT: 1.39 lbs

DESIGN		DART AEROSPACE LTD	
DRAWN		HAWKESBURY, ONTARIO, CANADA	
CHECKED		DRAWING NO.	REV. A
MFG. APPR.		D3862	SHEET 2 OF 2
APPROVED		TITLE	SCALE
DE APPR.		WEARPLATE	NTS
DATE	09.01.21	COPYRIGHT © 2009 BY DART AEROSPACE LTD THIS DOCUMENT IS PRIVATE AND CONFIDENTIAL AND IS SUPPLIED ON THE EXPRESS CONDITION THAT IT IS NOT TO BE USED FOR ANY PURPOSE OR COPIED OR COMMUNICATED TO ANY OTHER PERSON WITHOUT WRITTEN PERMISSION FROM DART AEROSPACE LTD.	